







right 2008. All rights reserved. Licence number 100020449

**O. S. Location Plan (1:1250)**


Scale

 


1:100

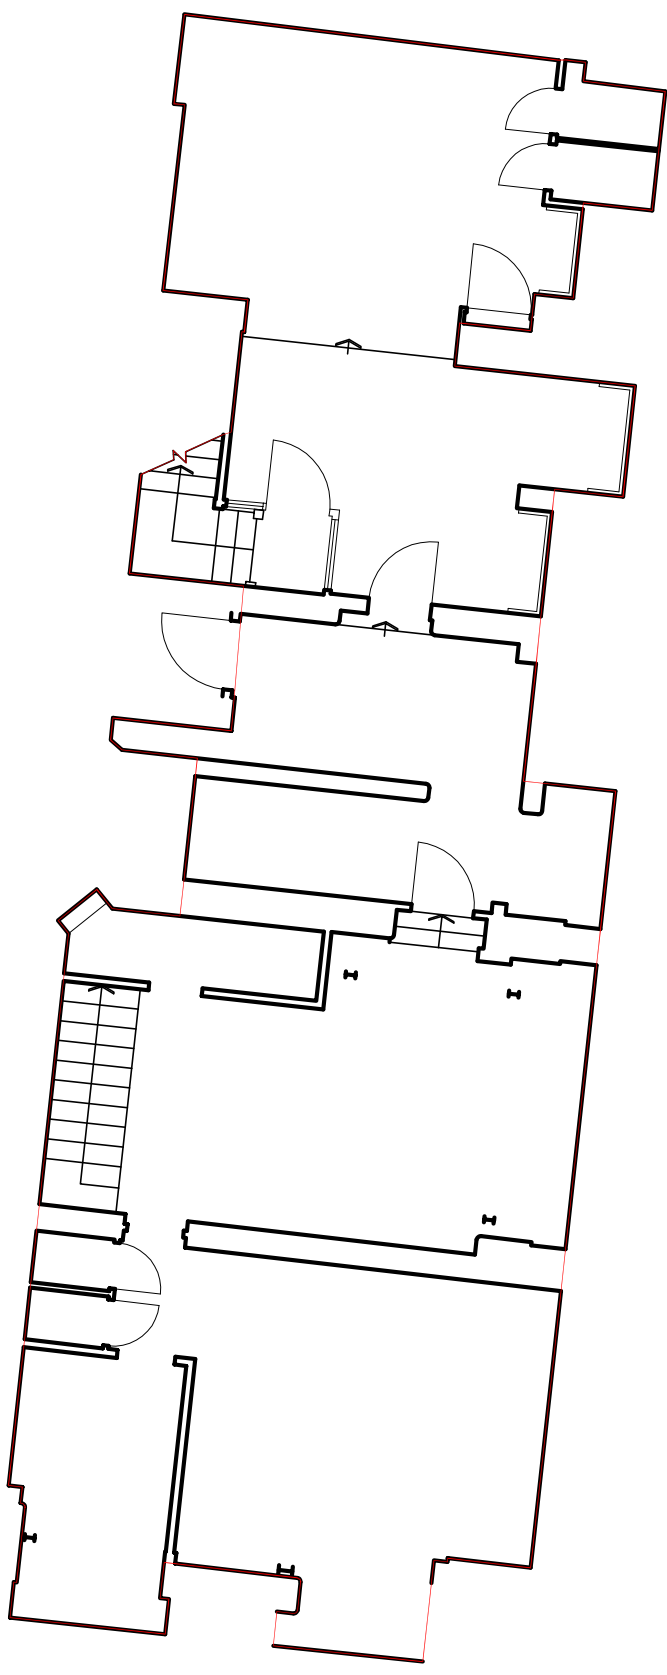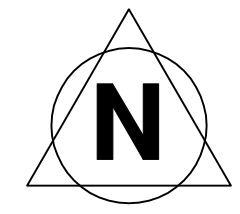 


**Basement Floor Plan (1:100)**

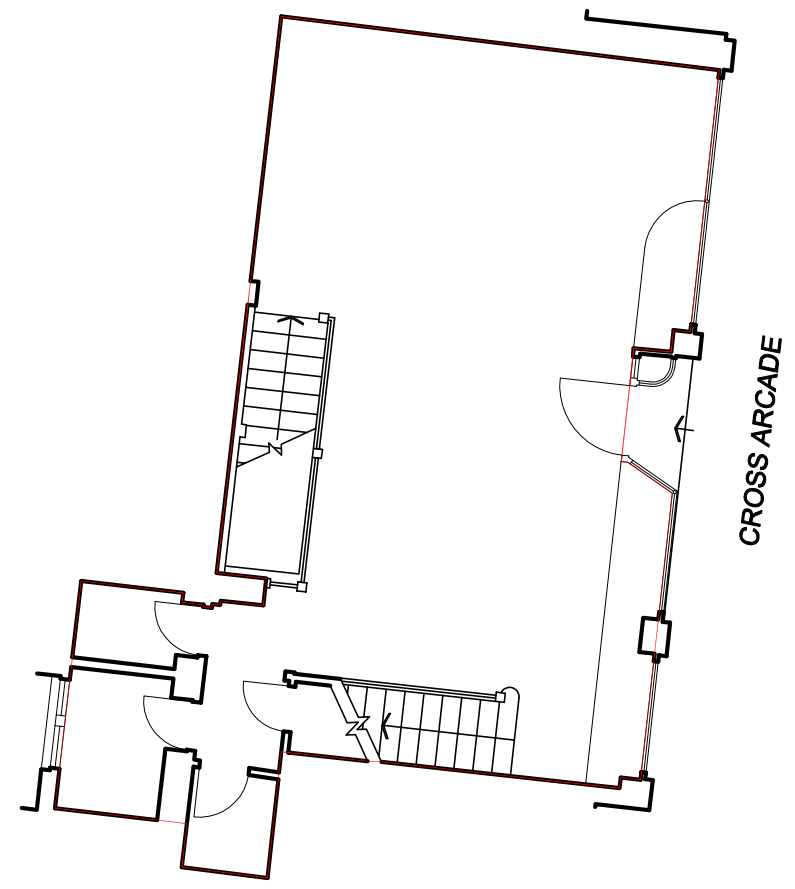

**Ground Floor Plan (1:100)**

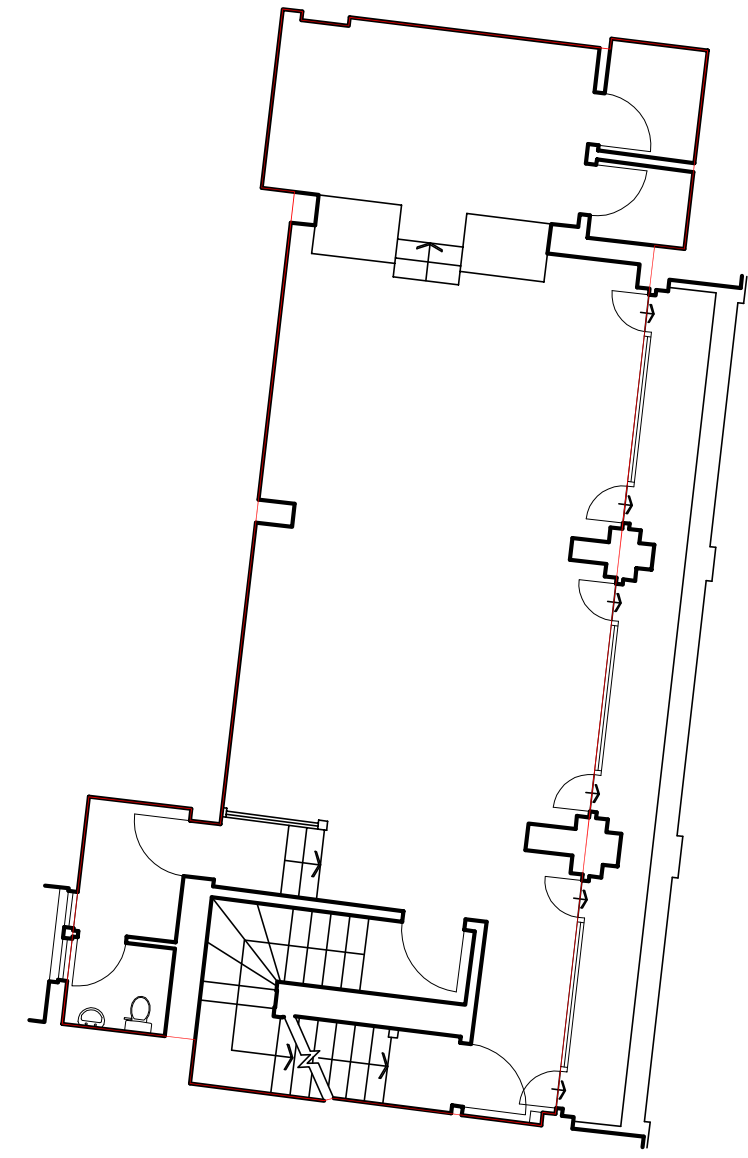

**First Floor Plan (1:100)**

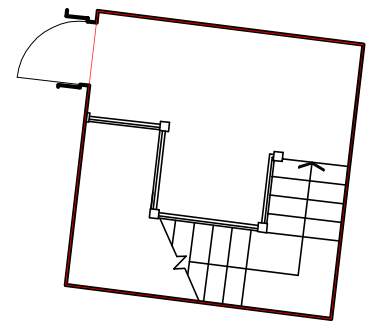

**Second Floor Plan (1:100)**

REV. DESCRIPTION DATE

<b>measured ltd</b>		59 Lee Lane West Horsforth Leeds West Yorkshire LS18 5RJ	
		T 0113 258 6765 F 0113 258 6765 M 07801 736 992	
PROJECT	-		
TITLE	<b>BASEMENT &amp; GROUND, 1ST &amp; 2ND FLOOR PLAN</b>		
CLIENT	-		
JOB No.	DRAWING No.	SCALE	DATE
-	-	<b>1:100/1250</b> ● A3	-
<small>This drawing is to be read in conjunction with all related drawings. Do not scale from this drawing. All dimensions must be checked and verified on site before commencing any work or producing shop drawings. This office should be notified immediately of any discrepancy. This drawing is copyright and the property of Measured Ltd.</small>			